


Schematic Design Phase

Bord Du Lac / Lakefront Promenade Project



City of Lake Charles
Bond Project No. DD0002

Submitted: August 8, 2008

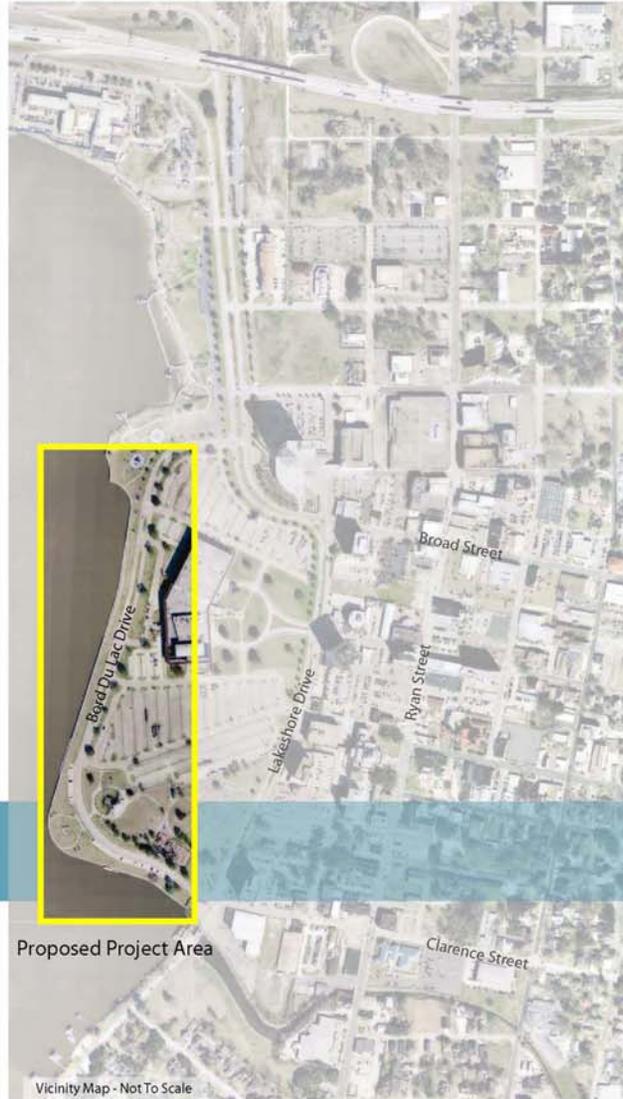

Owner
City of Lake Charles


Date
Patrick Moore, FASLA
Managing Principal
Moore Planning Group, LLC

Date




MPG Project No. 28017.00

MOORE PLANNING GROUP, LLC
LANDSCAPE ARCHITECTS • SITE PLANNERS

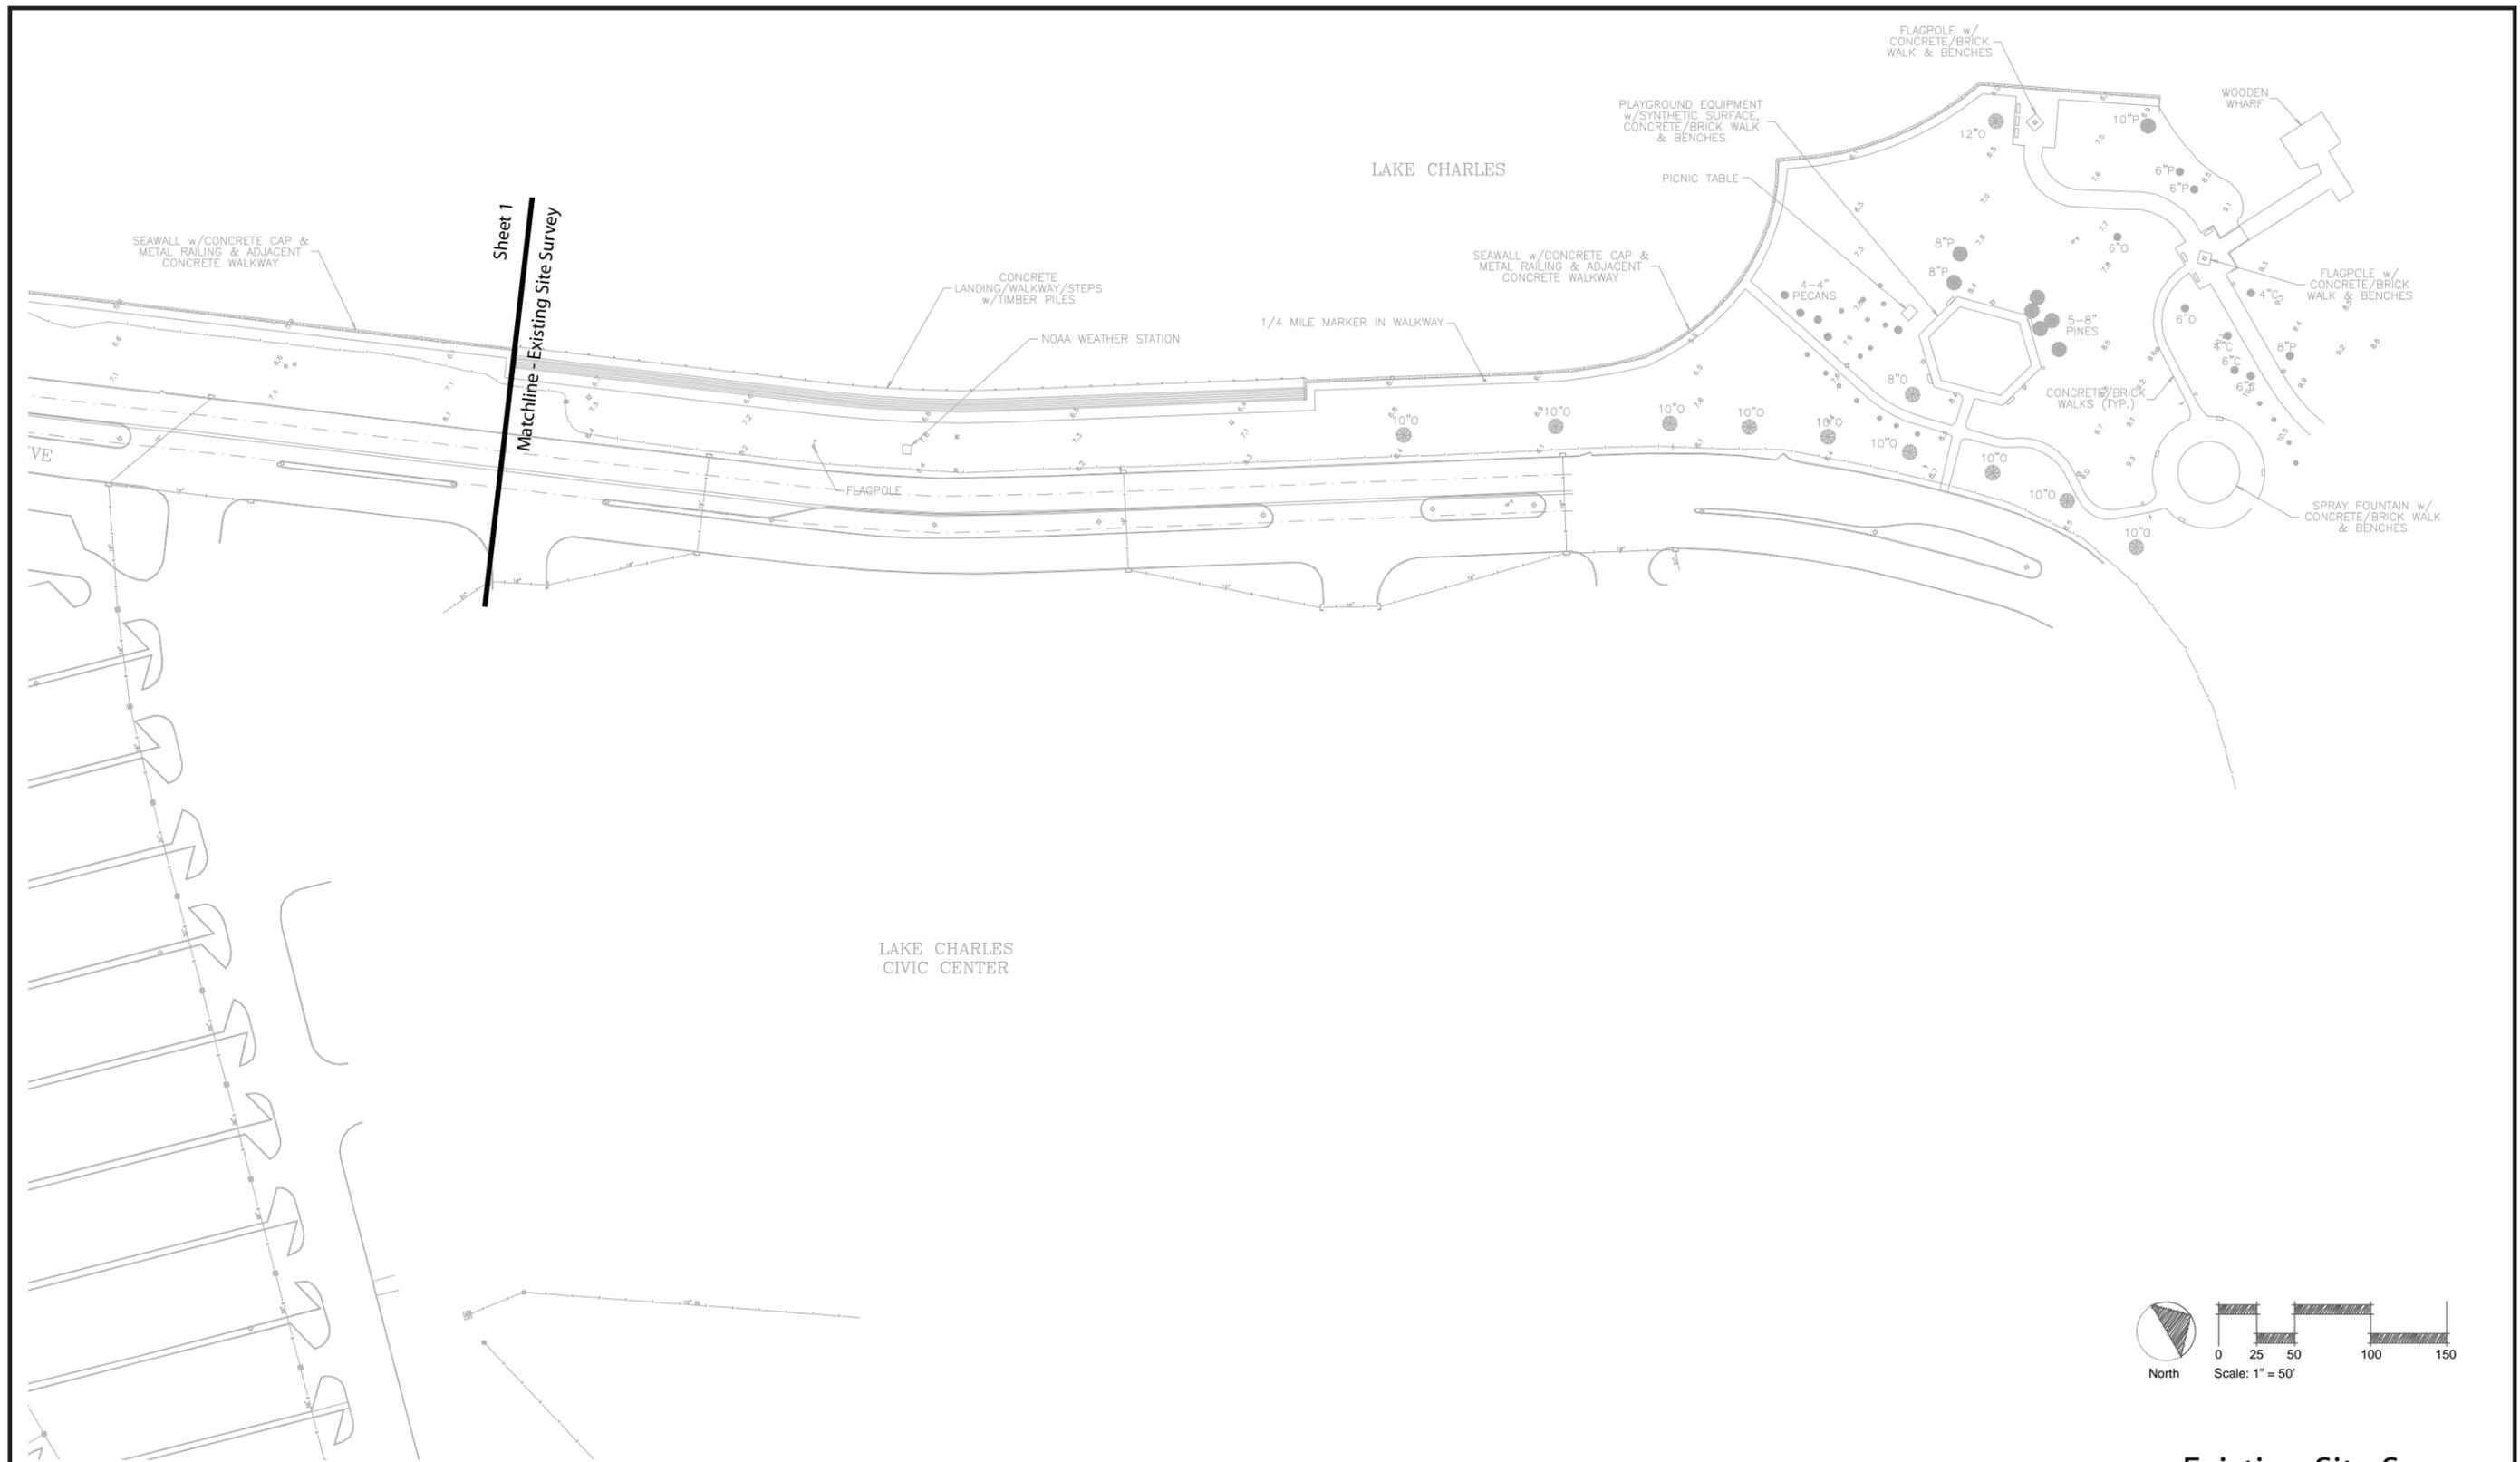

Note: The Existing Site Survey was prepared by D.W. Jessen & Associates, LLC
Civil and Consulting Engineers, Lake Charles, Louisiana

Existing Site Survey

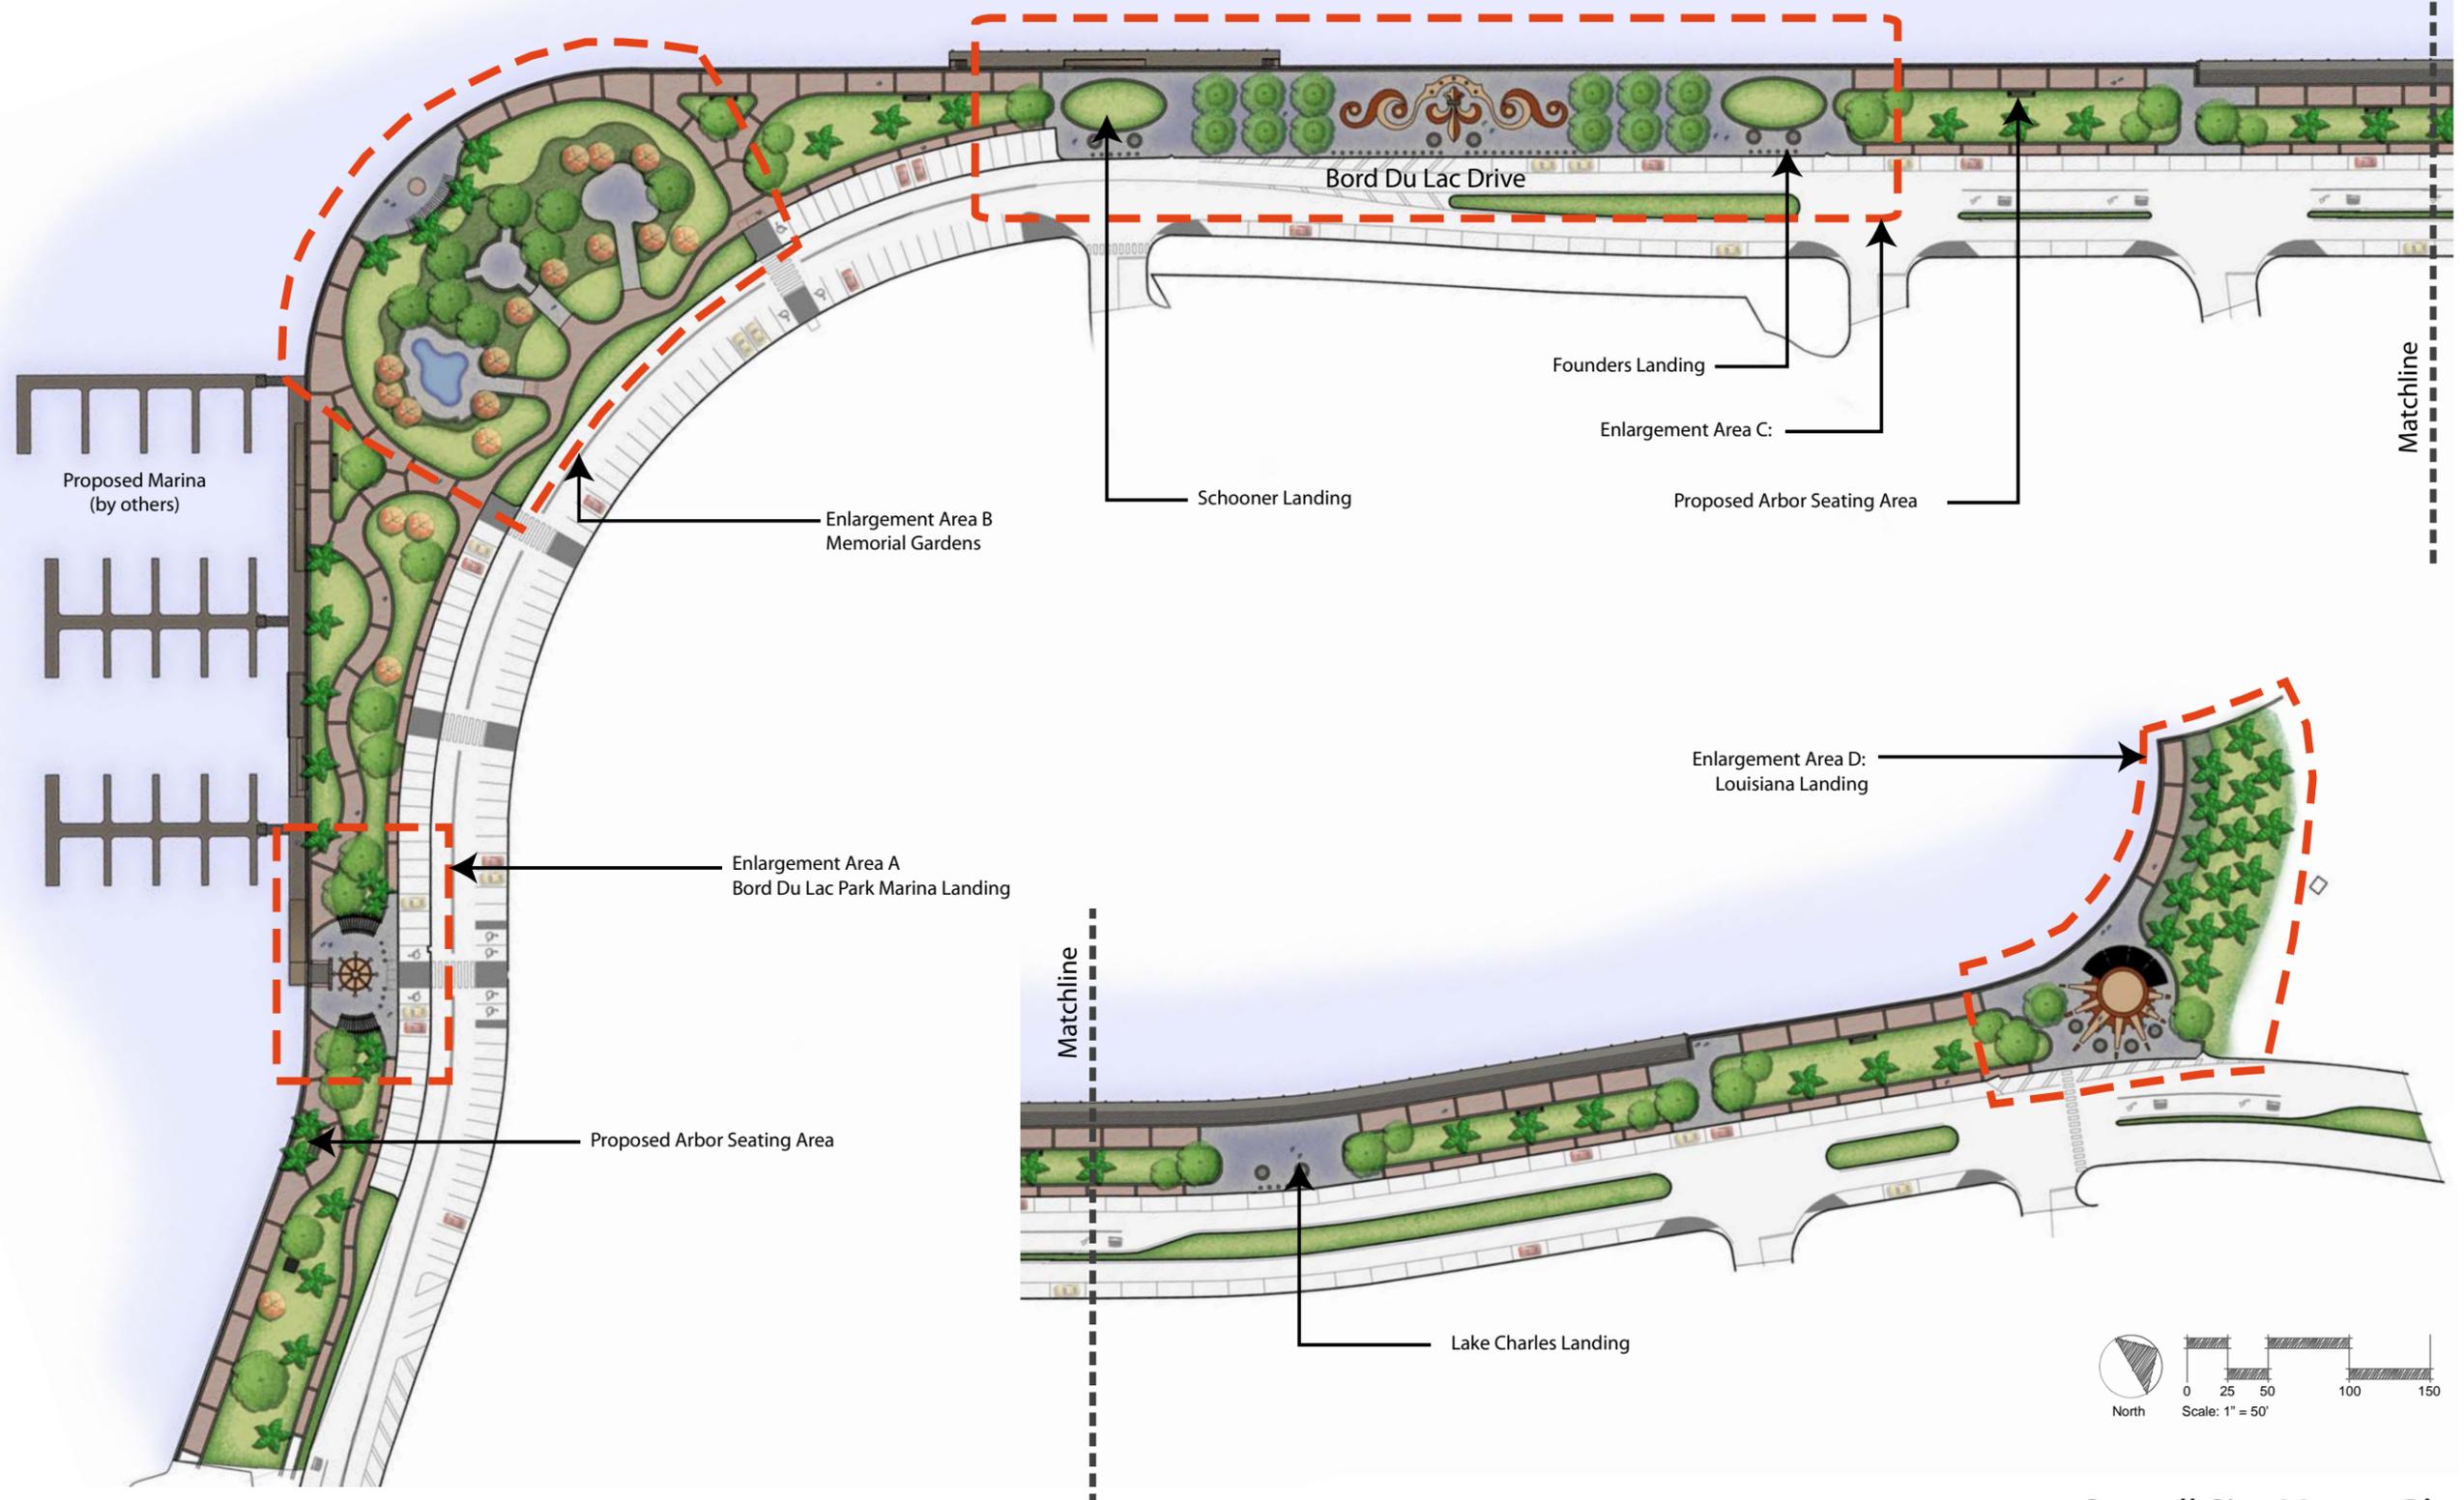


Note: All images shown are examples only, shown to illustrate Schematic Design concepts.
 Schematic Design elements are subject to change based upon final design, engineering, and approval.

Overall Site Master Plan




MOORE PLANNING GROUP, LLC
 LANDSCAPE ARCHITECTS ■ SITE PLANNERS

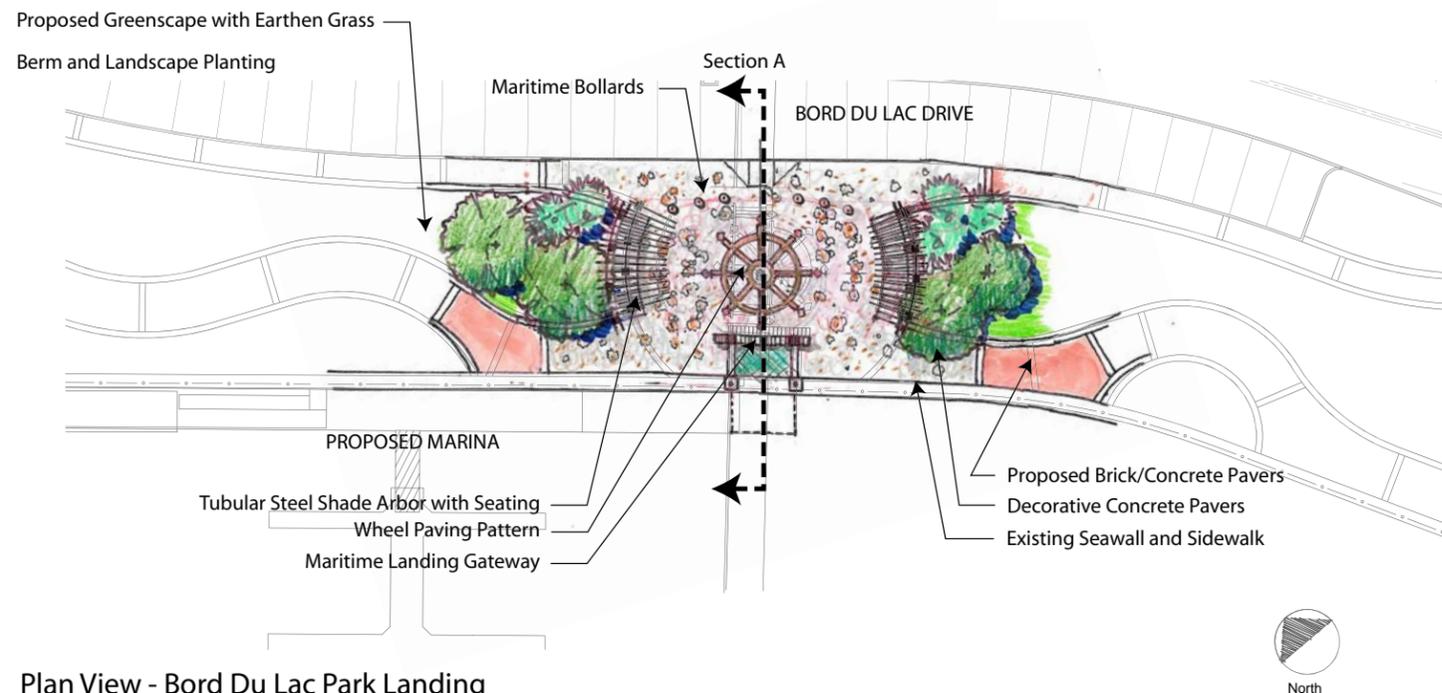


Plan View - Bord Du Lac Park Landing

Scale: 1" = 20'

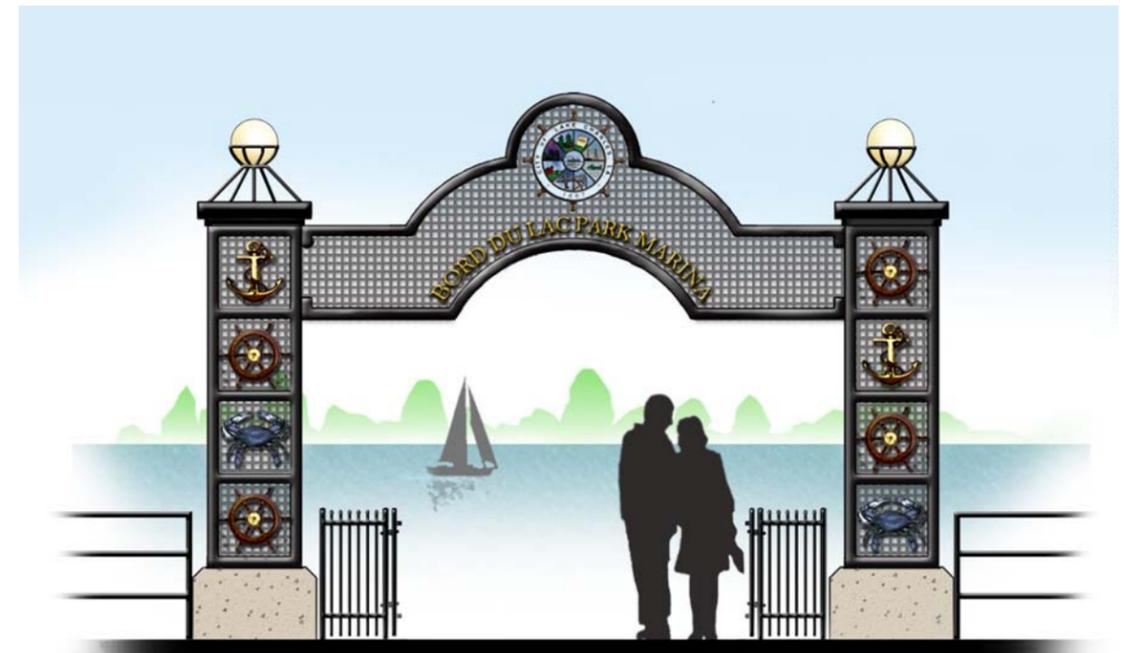

Elevation - Bord Du Lac Park Marina Gateway

Not to Scale

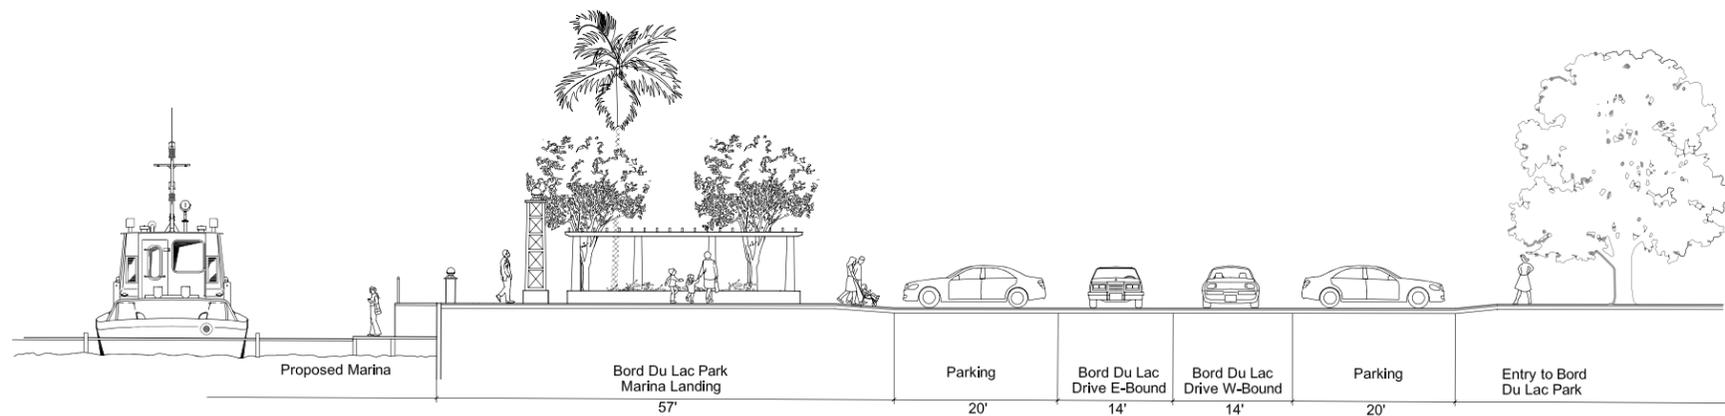

Section "A" - Bord Du Lac Park Marina Landing

Scale: 1" = 10'

Note: All images shown are examples only, shown to illustrate Schematic Design concepts. Schematic Design elements are subject to change based upon final design, engineering, and approval.

Enlargement Area "A"




Plan View - Memorial Gardens

Scale: 1" = 20'



Alternate - Memorial Gardens

Scale: 1" = 20'

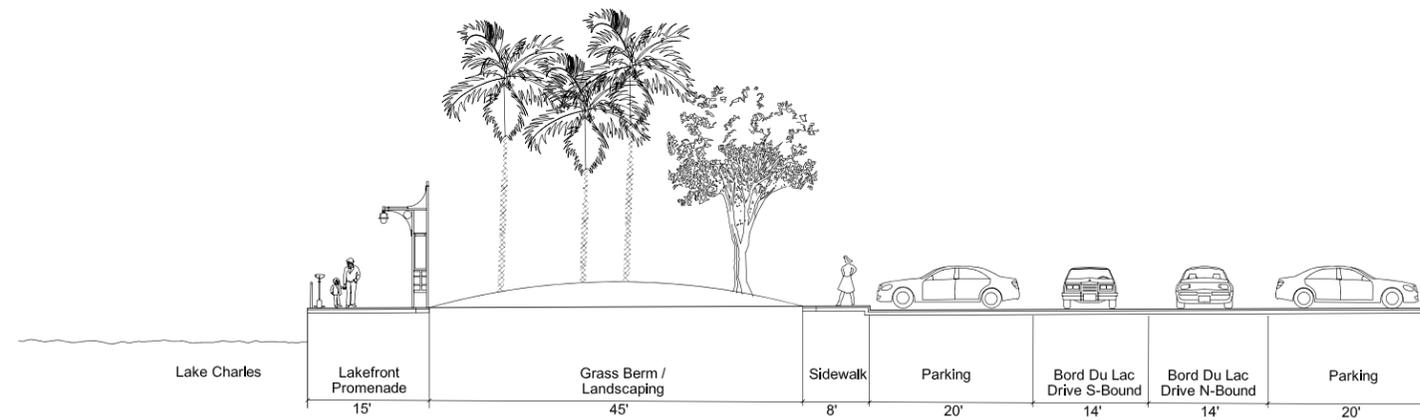


Section "B" - Earthen Grass Berm and Lakefront Promenade

Scale: 1" = 20'


Note: All images shown are examples only, shown to illustrate Schematic Design concepts. Schematic Design elements are subject to change based upon final design, engineering, and approval.

Enlargement Area "B"

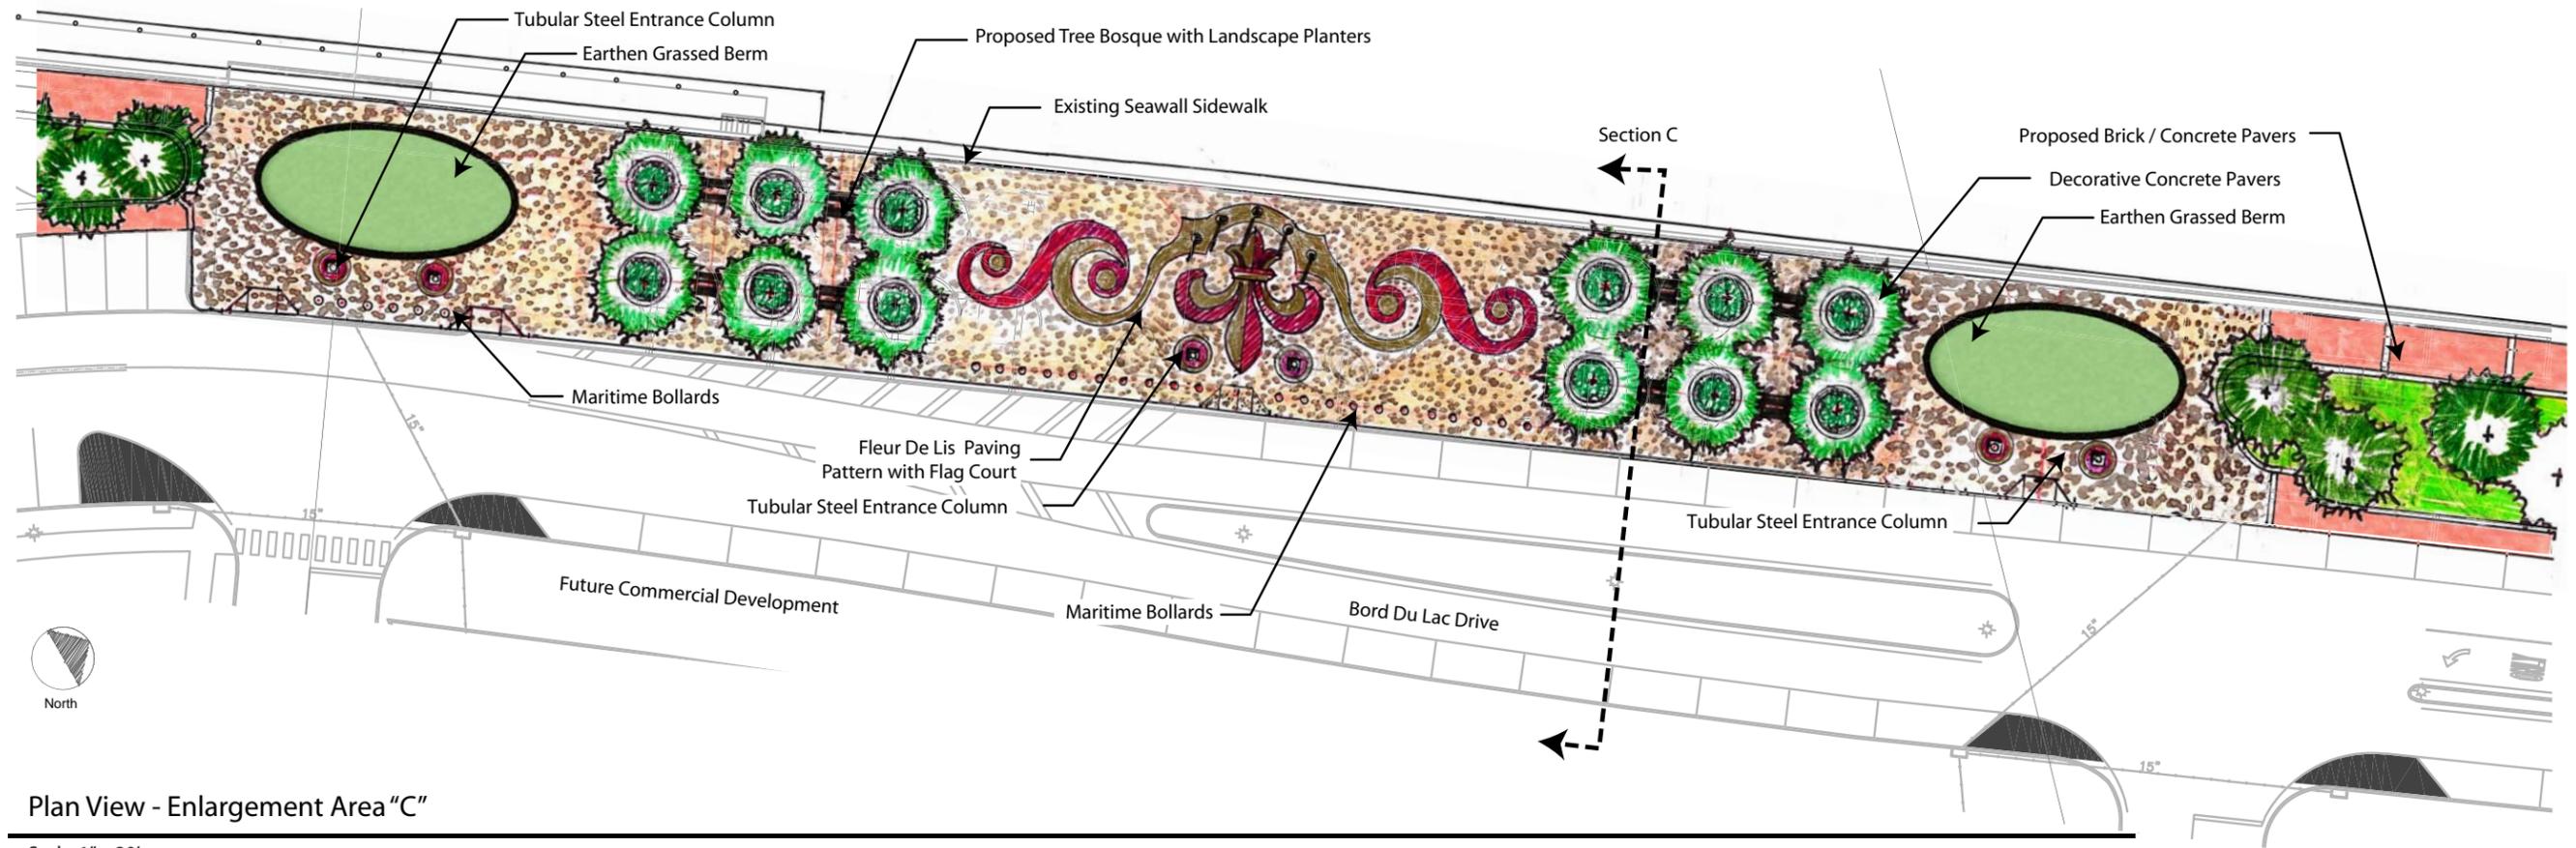

Plan View - Enlargement Area "C"

Scale: 1" = 20'

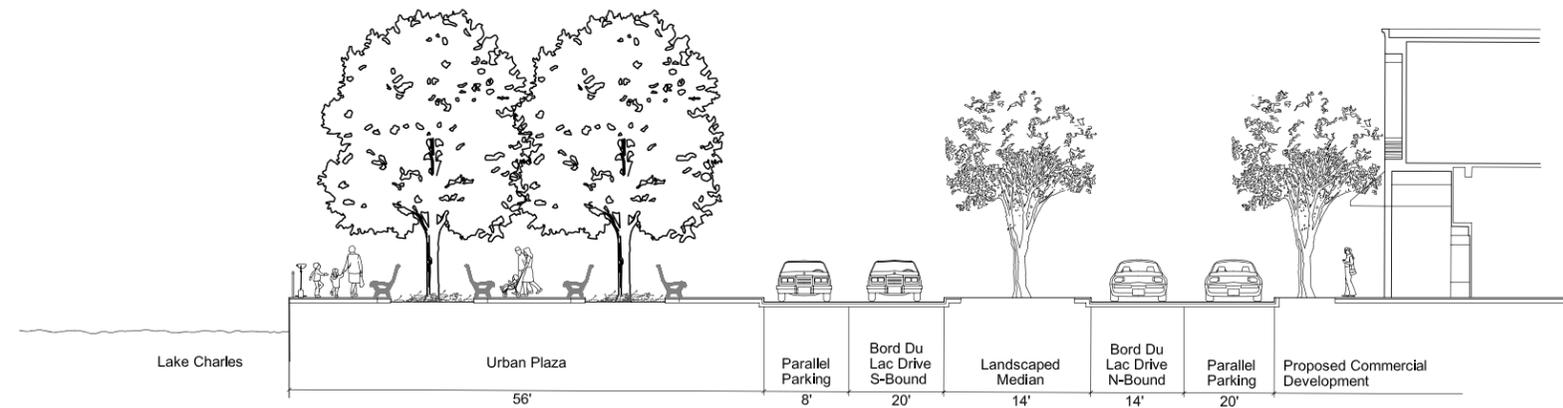


Section "C" - Urban Plaza

Scale: 1" = 20'

Note: All images shown are examples only, shown to illustrate Schematic Design concepts. Schematic Design elements are subject to change based upon final design, engineering, and approval.

Enlargement Area "C"

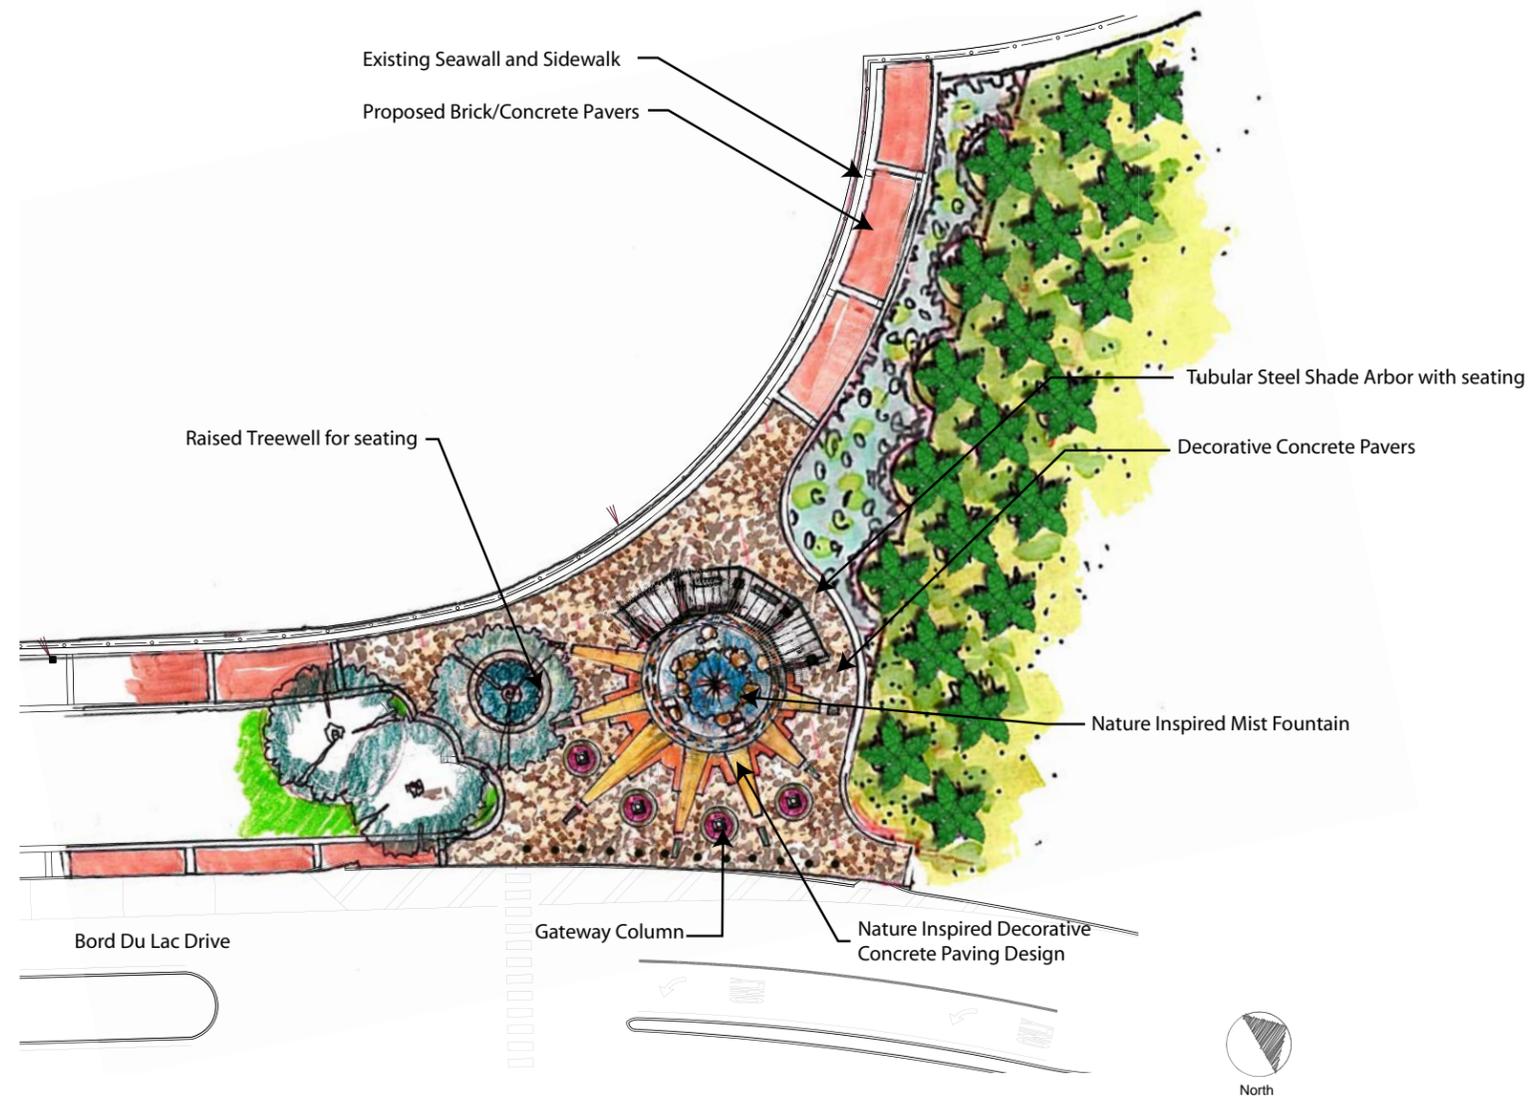

Plan View - Louisiana Landing

Scale: 1" = 20'



Note:
Bench Swing is located in Key location along Lakefront Promenade

Perspective Sketch - Arbor Bench Swing

Not To Scale

Note: All images shown are examples only, shown to illustrate Schematic Design concepts. Schematic Design elements are subject to change based upon final design, engineering, and approval.